


Proposed Underground Route of Feeder 00308

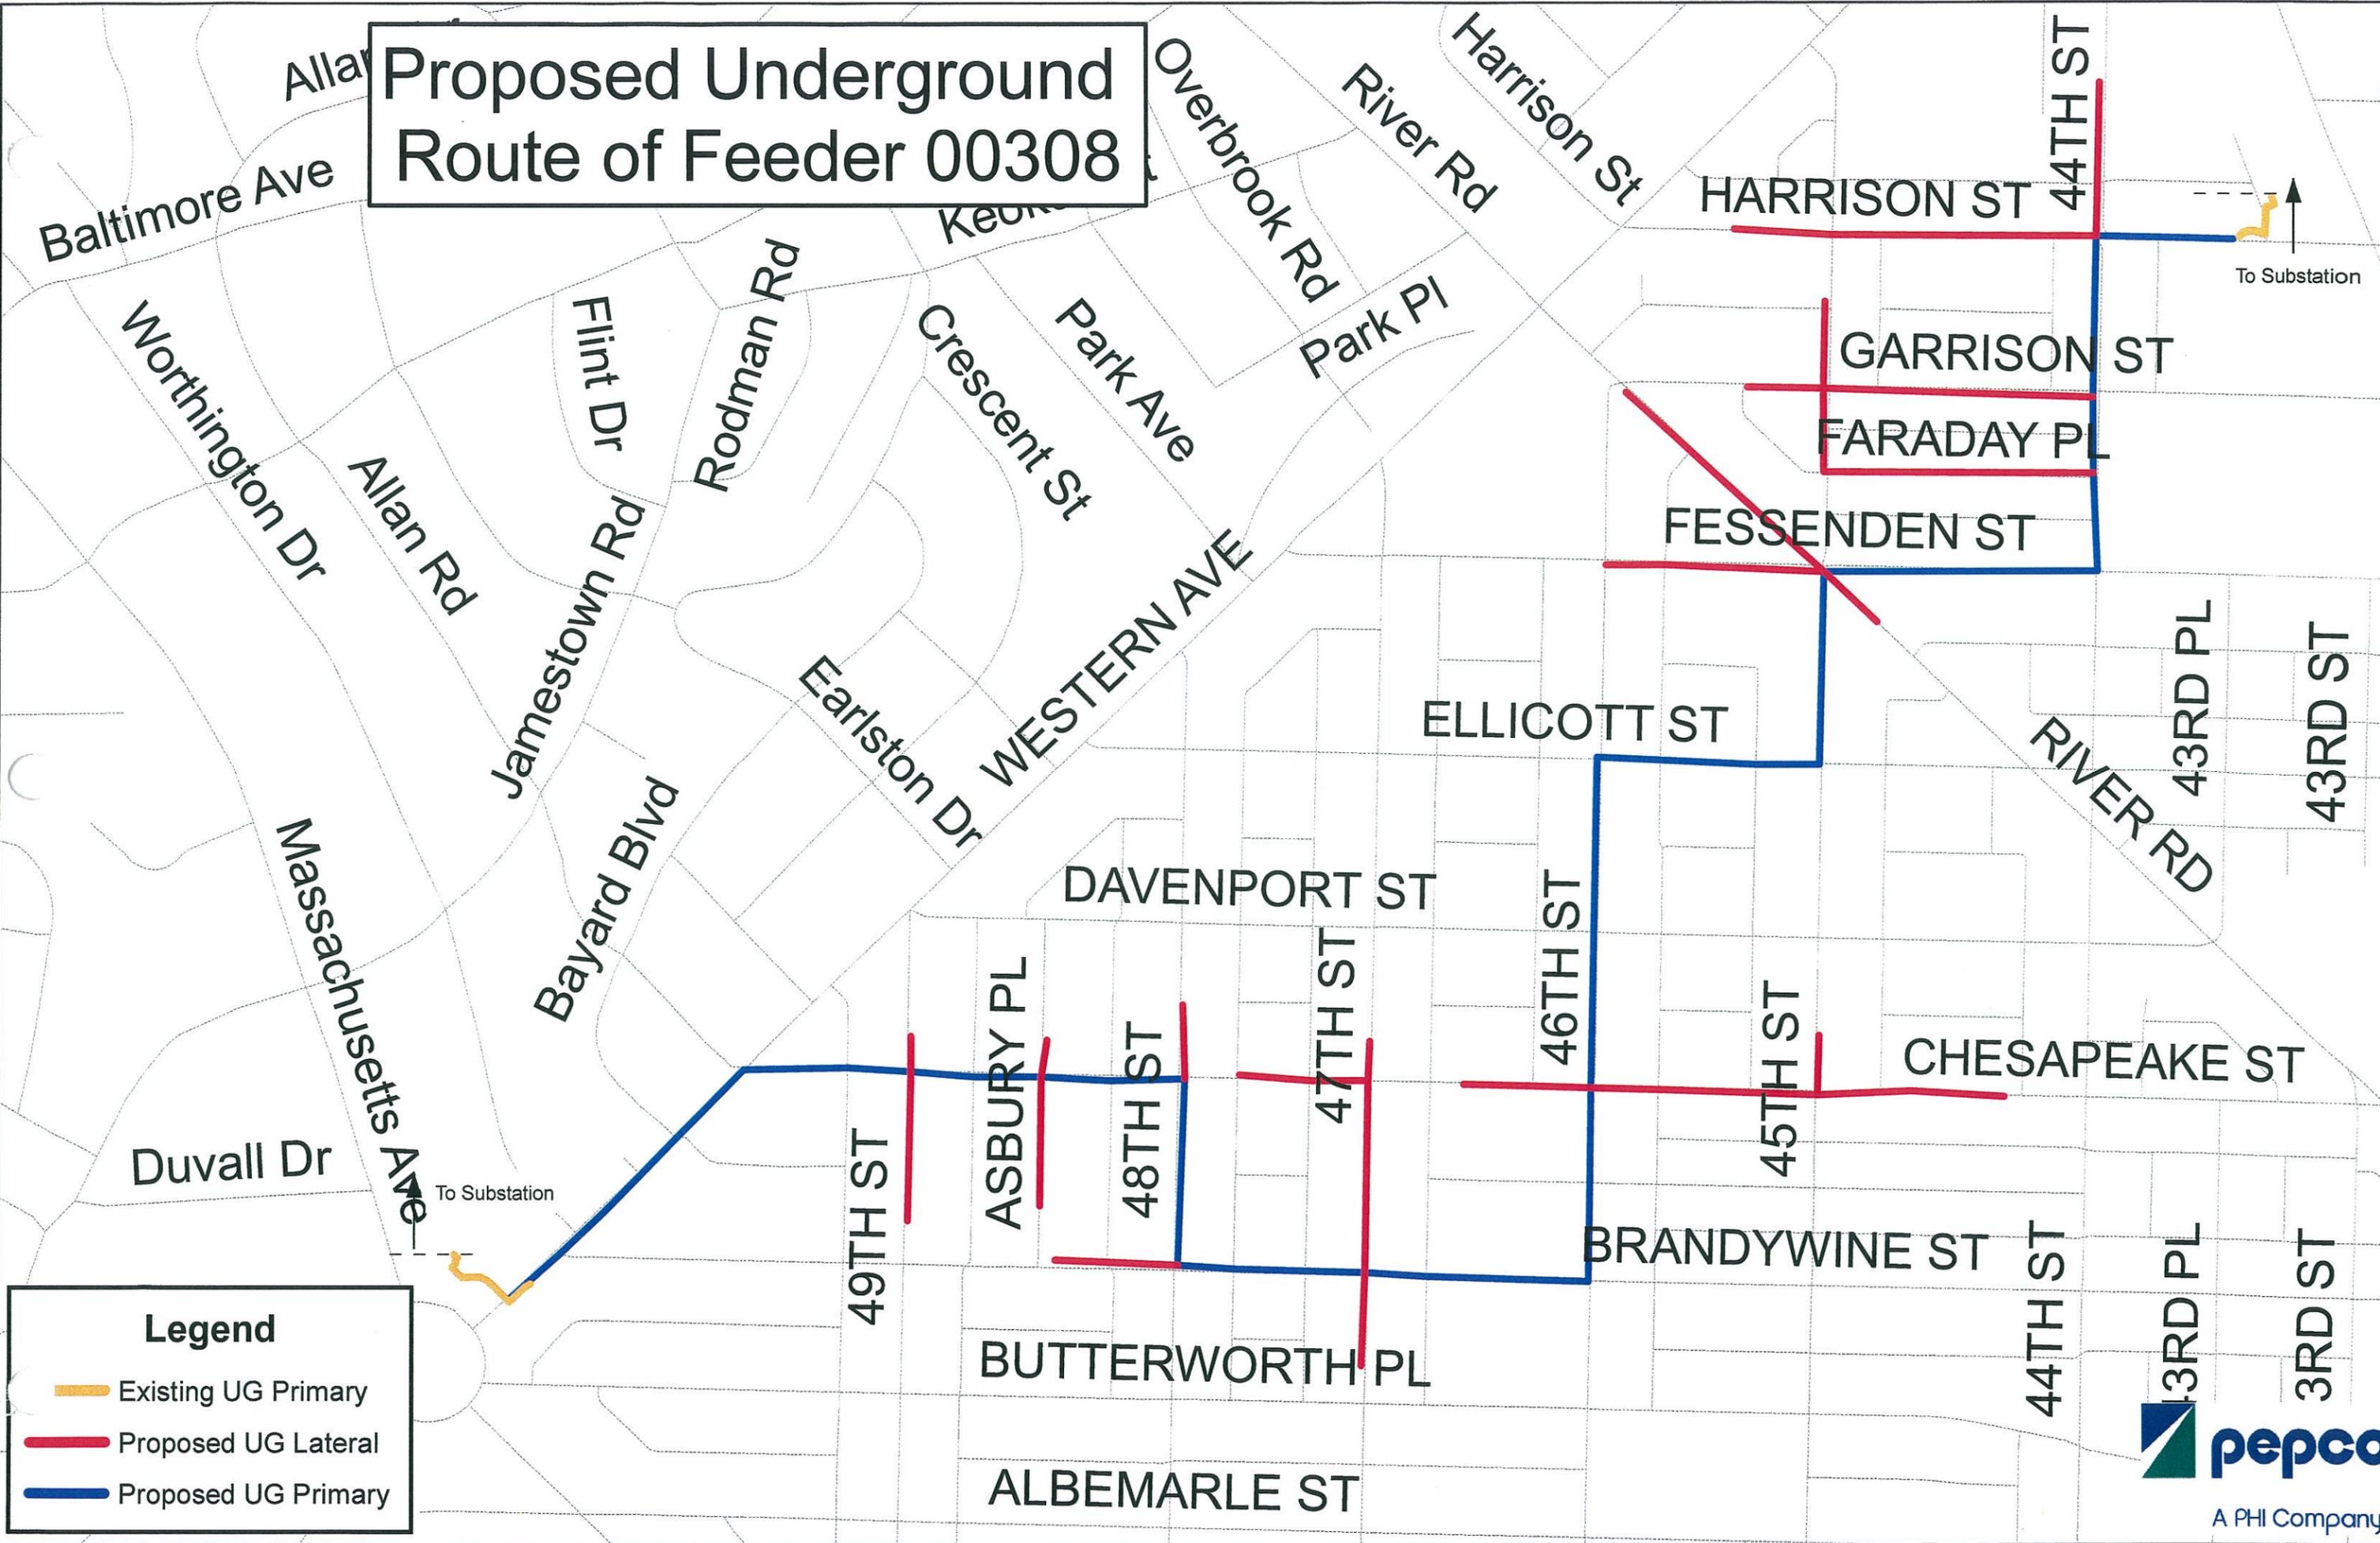

Legend

- Existing UG Primary
- Proposed UG Lateral
- Proposed UG Primary

Proposed Underground Route of Feeder 00308

To Substation

To Substation

Legend

- Existing UG Primary
- Proposed UG Lateral
- Proposed UG Primary

