


Proposed Underground Route of Feeder 00394

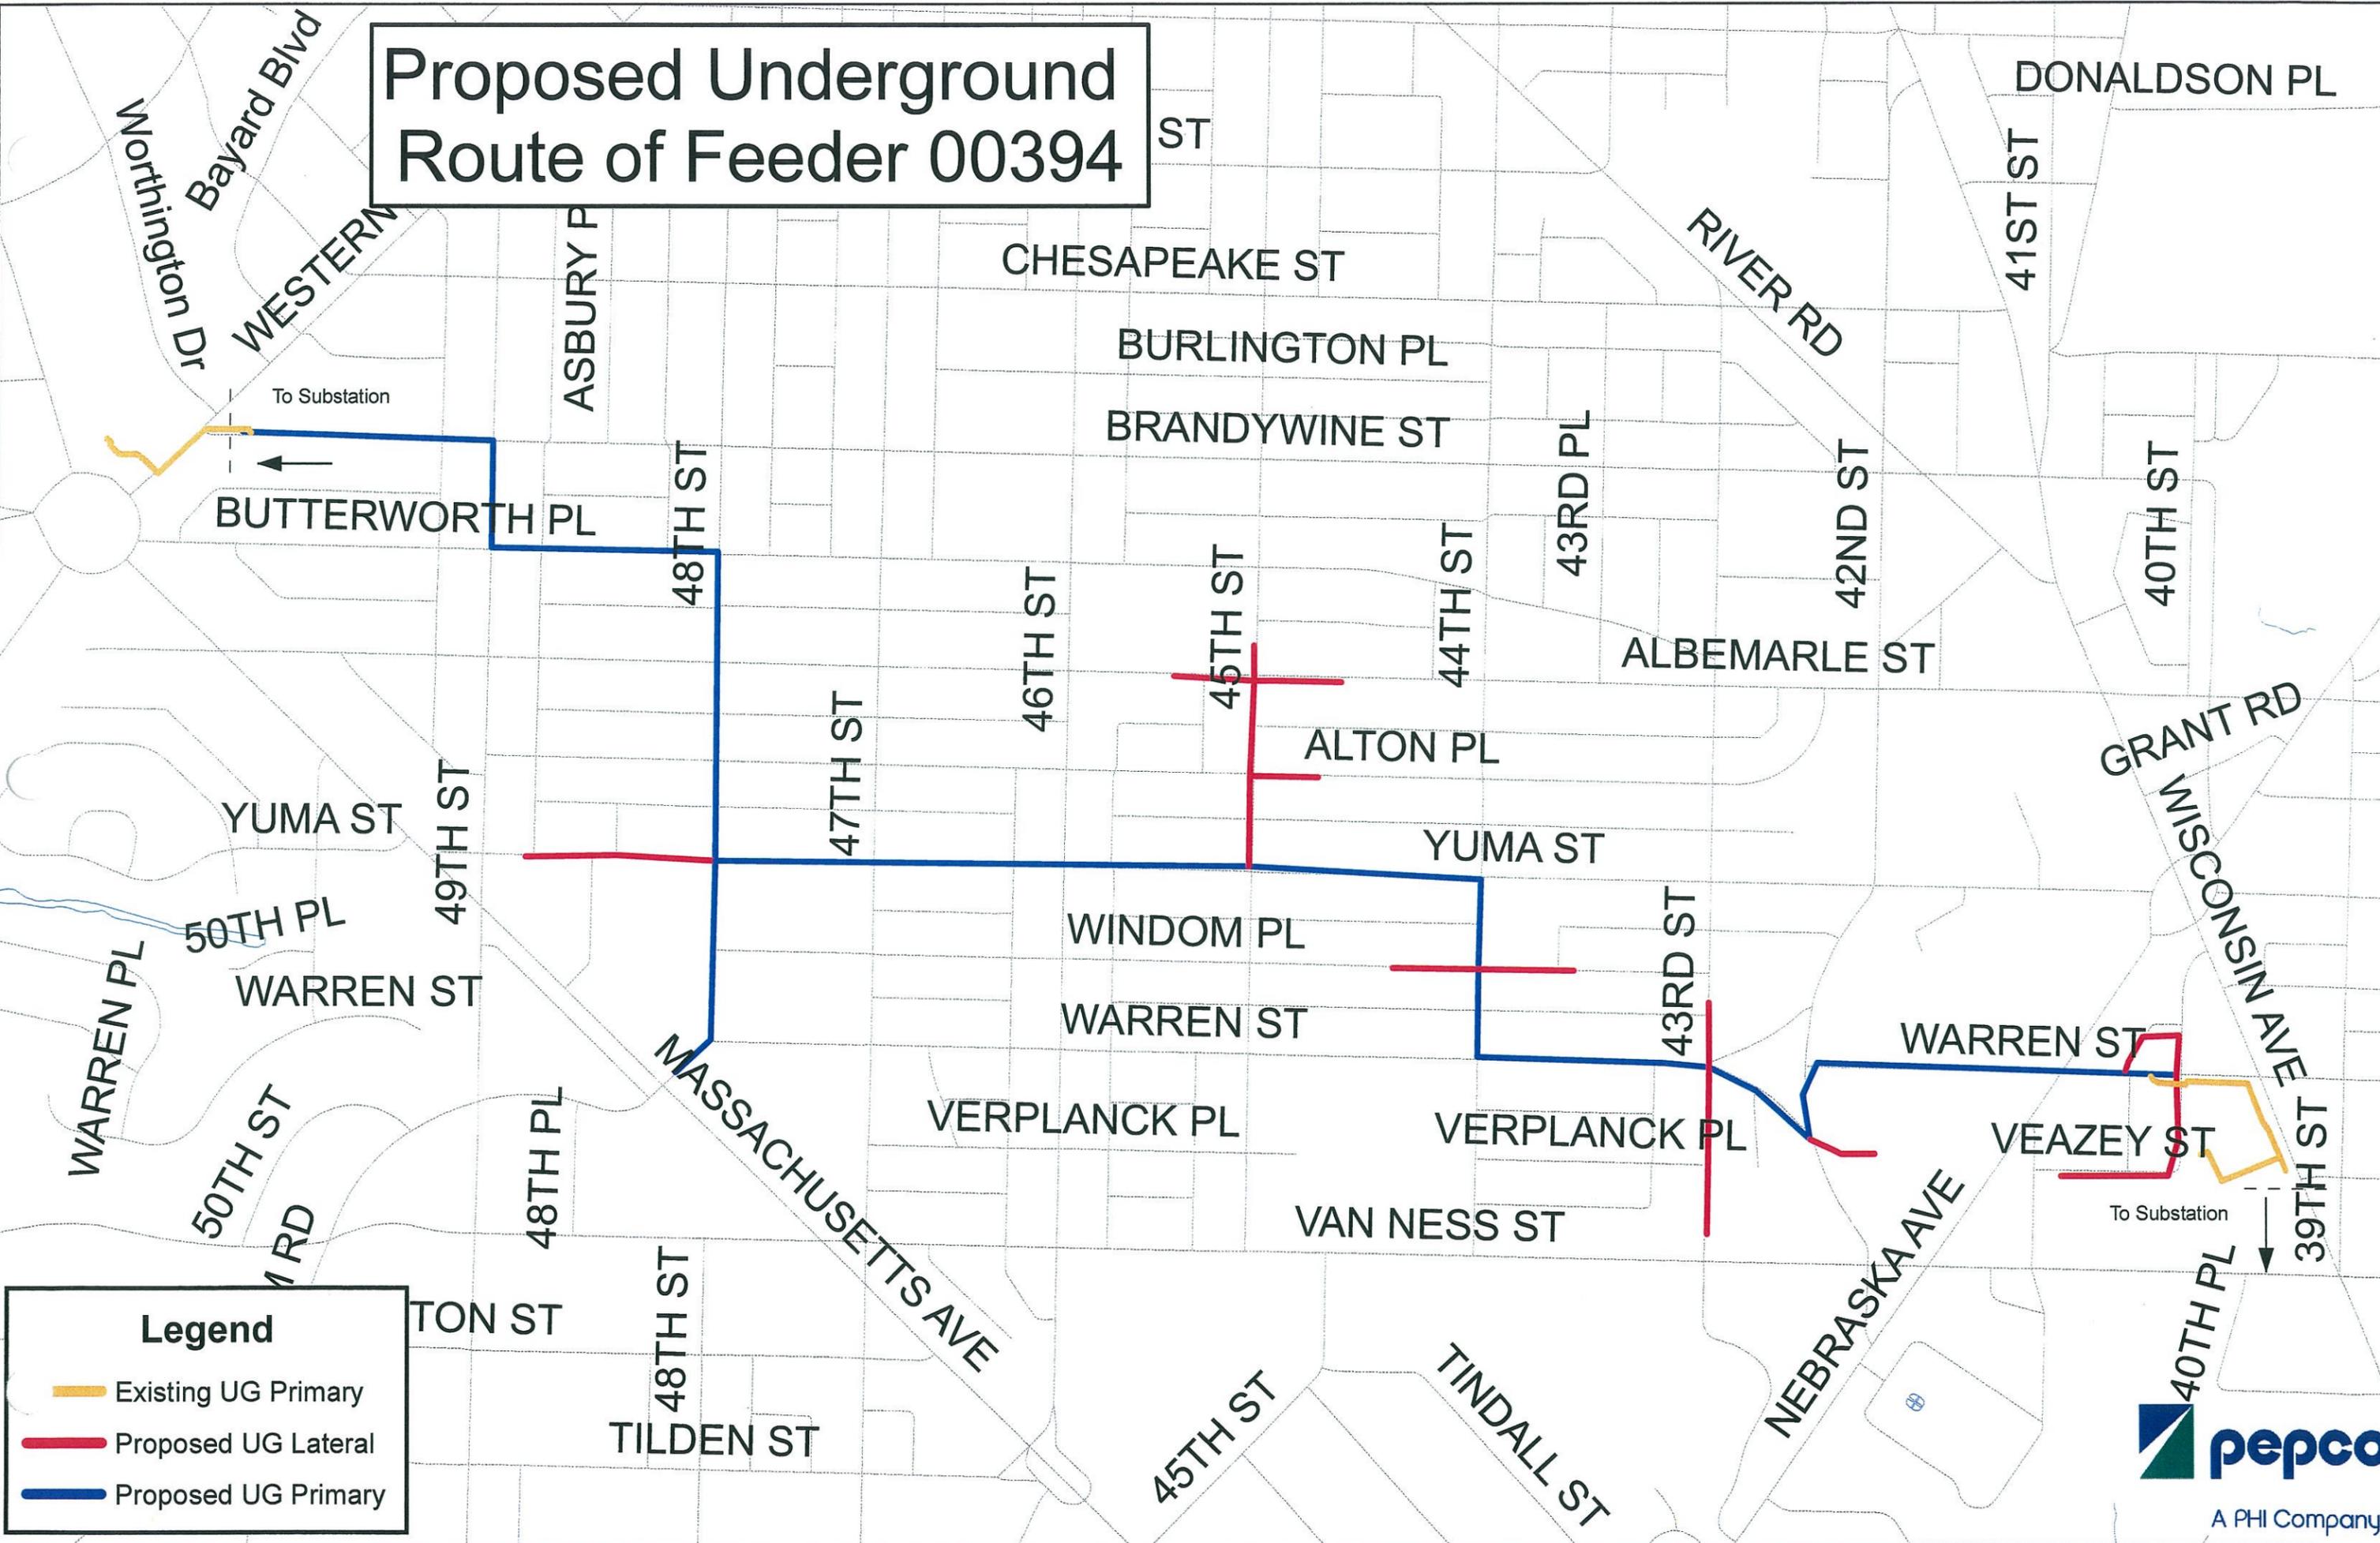

Legend

- Existing UG Primary
- Proposed UG Lateral
- Proposed UG Primary

